

# PLOT PLAN

The following information is required unless it's determined by the department to be inapplicable to your site.

## SITE PLAN REQUIREMENT

### ⇒SCALE

1" =20' Minimum

### ⇒NORTH ARROW

### ⇒DIMENSIONS

Including street names and driveways

### ⇒BUILDING FOOTPRINT

Include porches, walks, decks, rooflines, overhangs, projections and floor cantilevers.

### ⇒ACCESSORY BUILDINGS

Sheds, carports, shops, garages, well houses.

### ⇒SETBACK MEASUREMENTS

Including distances to property lines and between buildings

### ⇒SEPTIC SYSTEM

Including tank, pump, tightline, primary and reserve drainfields.

### ⇒SANITARY SEWER SYSTEM

Locate & label public/private sewer line, stubs, & cleanouts.

### ⇒EASEMENTS

Including Power, water, natural buffer areas, open spaces and green belts.

### ⇒SURFACE WATER DRAINAGE


Including ponds, ditches and washes.

### ⇒WELLS & WATER LINES

Well & water line location on property.

### ⇒POWER LINES

Overhead & underground power and telephone lines.

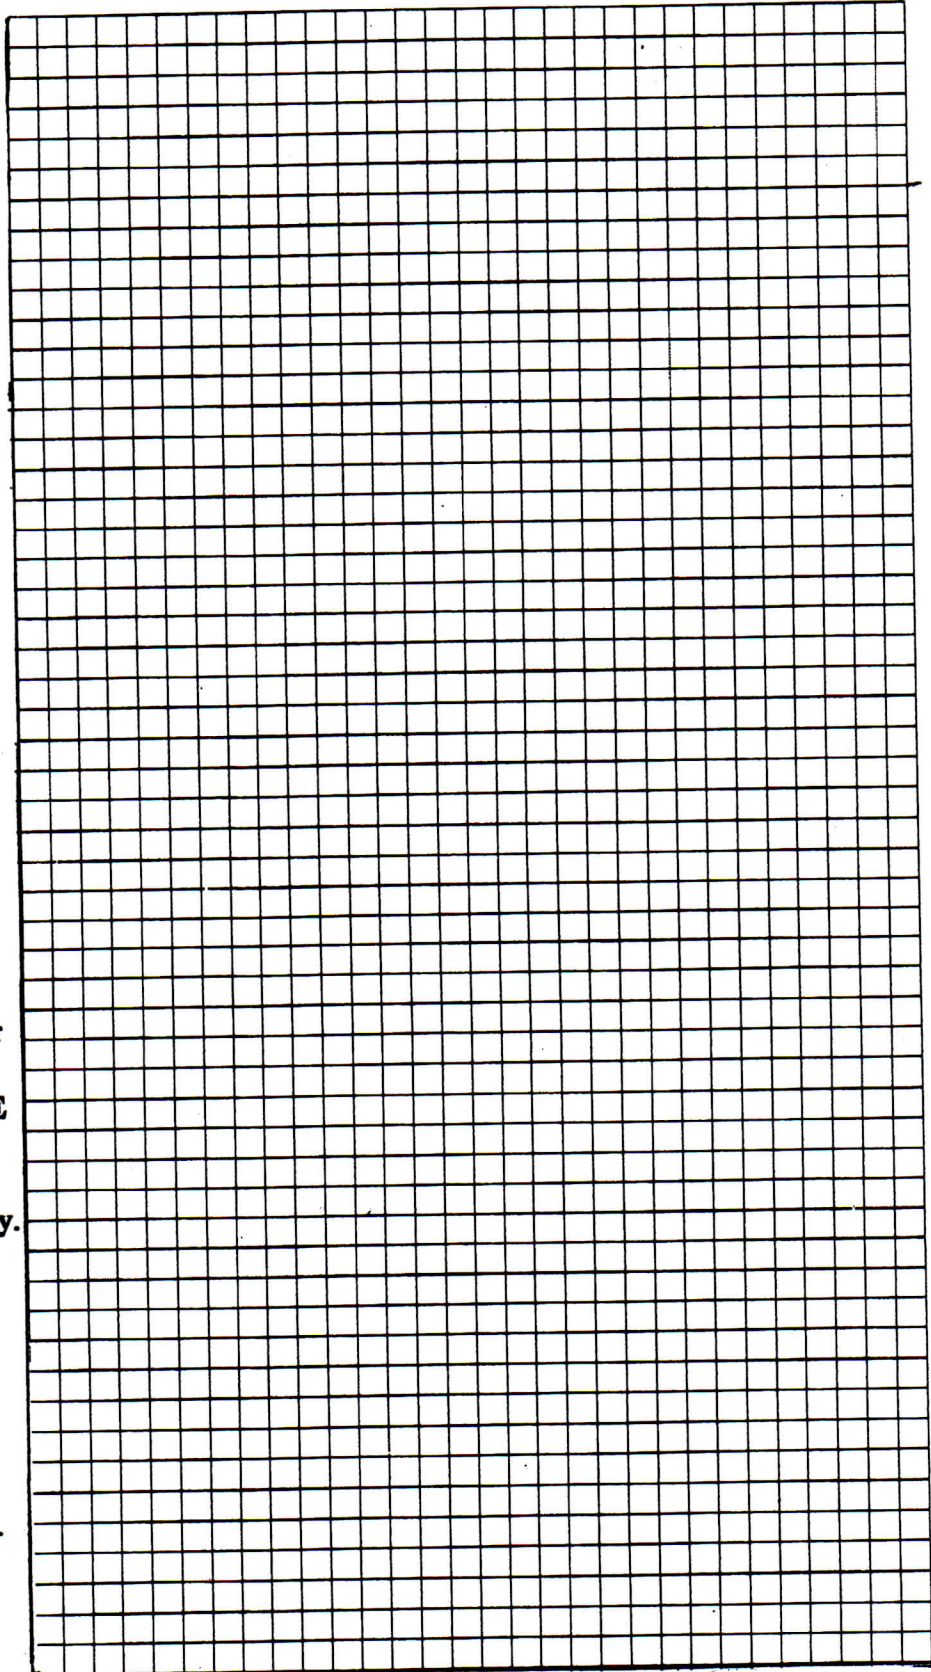

Address

---