

PLOT PLAN

The following information is required unless it's determined by the department to be inapplicable to your site.

SITE PLAN REQUIREMENT

⇒SCALE

1" =20' Minimum

⇒NORTH ARROW

⇒DIMENSIONS

Including street names and driveways

⇒BUILDING FOOTPRINT

Include porches, walks, decks, rooflines, overhangs, projections and floor cantilevers.

⇒ACCESSORY BUILDINGS

Sheds, carports, shops, garages, well houses.

⇒SETBACK MEASUREMENTS

Including distances to property lines and between buildings

⇒SEPTIC SYSTEM

Including tank, pump, tightline, primary and reserve drainfields.

⇒SANITARY SEWER SYSTEM

Locate & label public/private sewer line, stubs, & cleanouts.

⇒EASEMENTS

Including Power, water, natural buffer areas, open spaces and green belts.

⇒SURFACE WATER DRAINAGE


Including ponds, ditches and washes.

⇒WELLS & WATER LINES

Well & water line location on property.

⇒POWER LINES

Overhead & underground power and telephone lines.

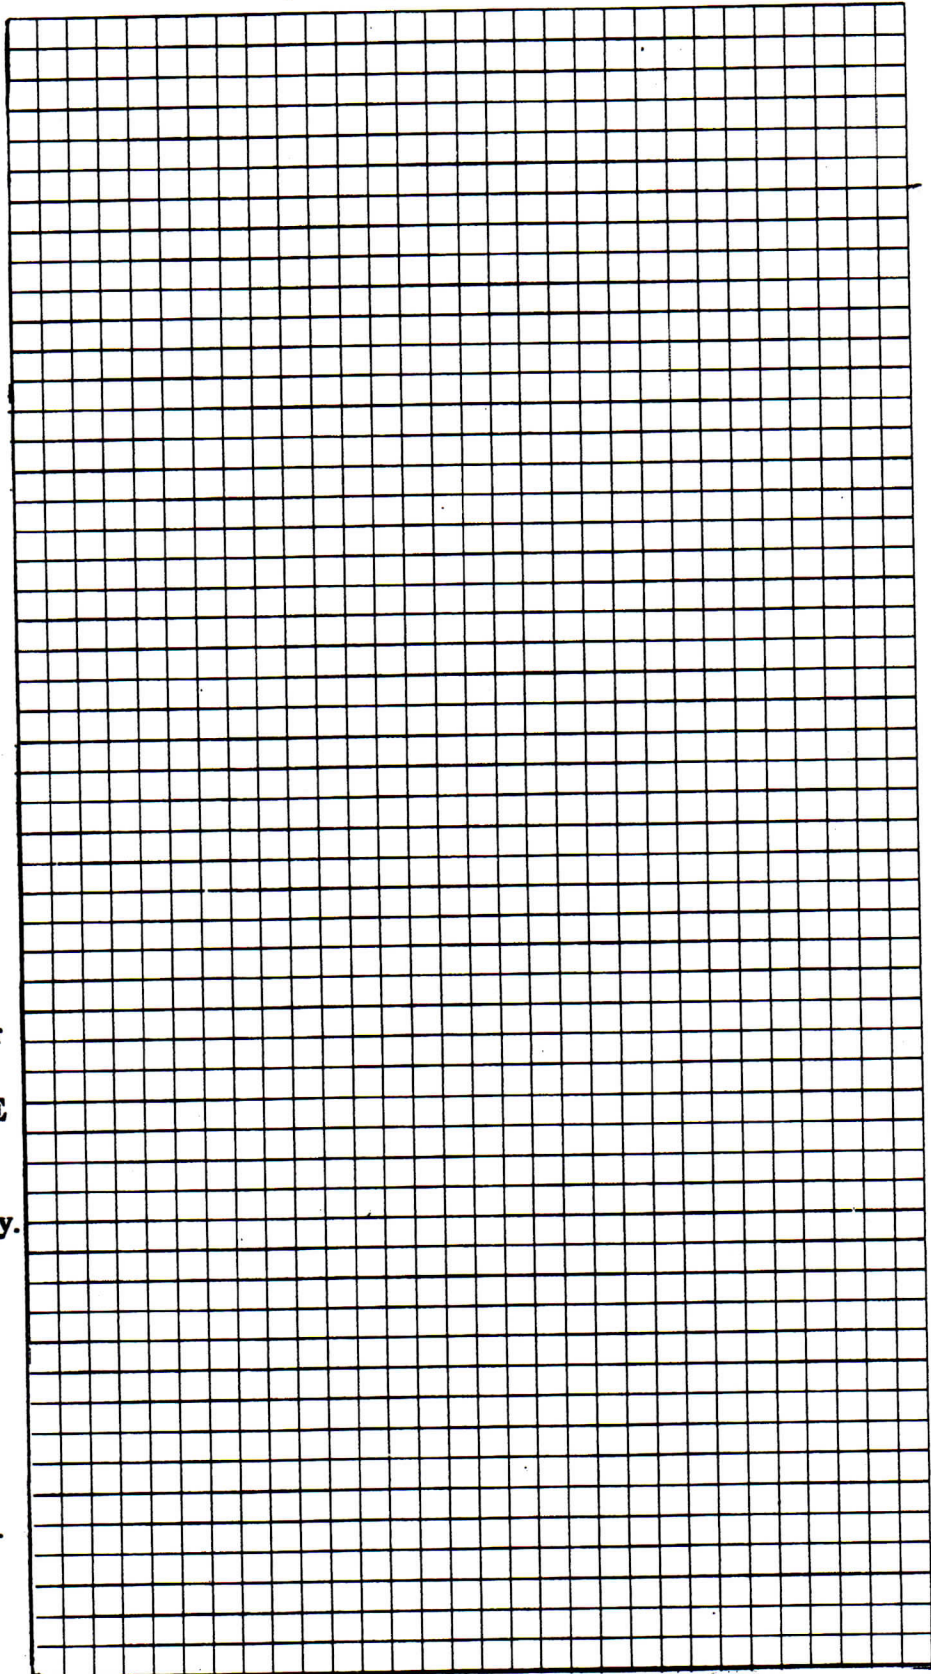

Address
